

MARION COUNTY SURVEYOR'S OFFICE


SECTION CORNER RECORD

DEBRA S. JENKINS
MARION COUNTY SURVEYOR

SEC. 15 TWN. 17_N RNG. 4_E

BRYAN F. CATLIN, PLS
TECHNICAL SUPERVISOR

Date: 5-12-09
Party Chief: Wilcoxen
Crew: Finney
Type of Marker: Harrison
Method of Establishment: County: 7-21-99
IN S.P.C. E Zone, NAD 83
Name: 17041504
N: 518 679.479 0 (m)
E: 65 546.115 0(m)

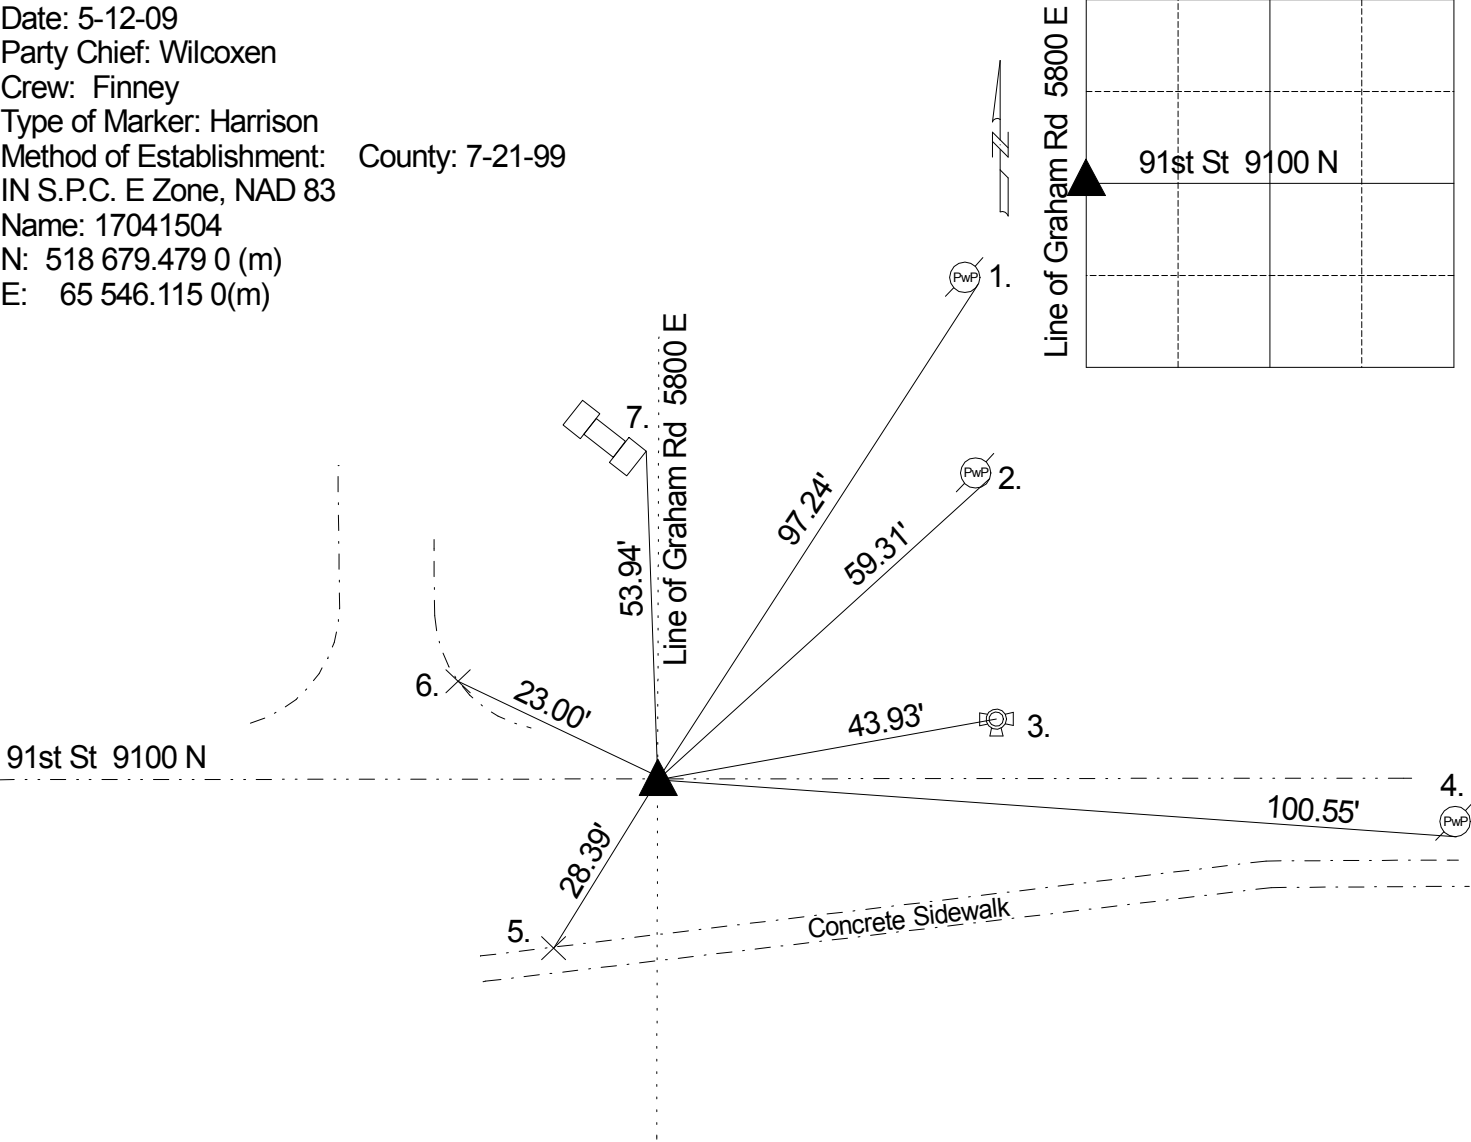

Original post set 1821 by Wm. B. Laughlin with witness: 4" sugar N 8 E 14 links; 4" beech S 29 E 10 links per Marion County Atlas pg. 12. Hosbrook 5/24-5/25/1855 called no stone but witness: 16" beech N 50 1/2 E 79 links; 22" oak S 48 W 52 2/3 links per Lawrence Township Legal Survey Book pg 58. Gioscio 1949 reference does not call out marker type. Cleveland 7-10-80 called a brass plug in steel box. Wilcoxen excavated 8-27-95 and brass plug was found in concrete. Set Harrison. Re-tied 7-21-99 by Kiste. Re-tied 11-18-04 by Wilcoxen. Re-tied 5-12-09 by Wilcoxen.

REF.	DISTANCE	DESCRIPTION
1.	97.24'	Road nail SE PwP #78-175 B 30" up
2.	59.31'	Mag nail SE PwP #77-175 B 12" up
3.	43.93'	Top nut of fire hydrant
4.	100.55'	PK nail S PwP #12-215 A 4" up
5.	28.39'	Cut 'x' in sidewalk
6.	23.00'	Cut 'x' in curb
7.	53.94'	Easterly corner of brick sign base #5750